


# 2021 TOWN OF DUCK TOPOGRAPHIC AND HYDROGRAPHIC DATA ACQUISITION REPORT

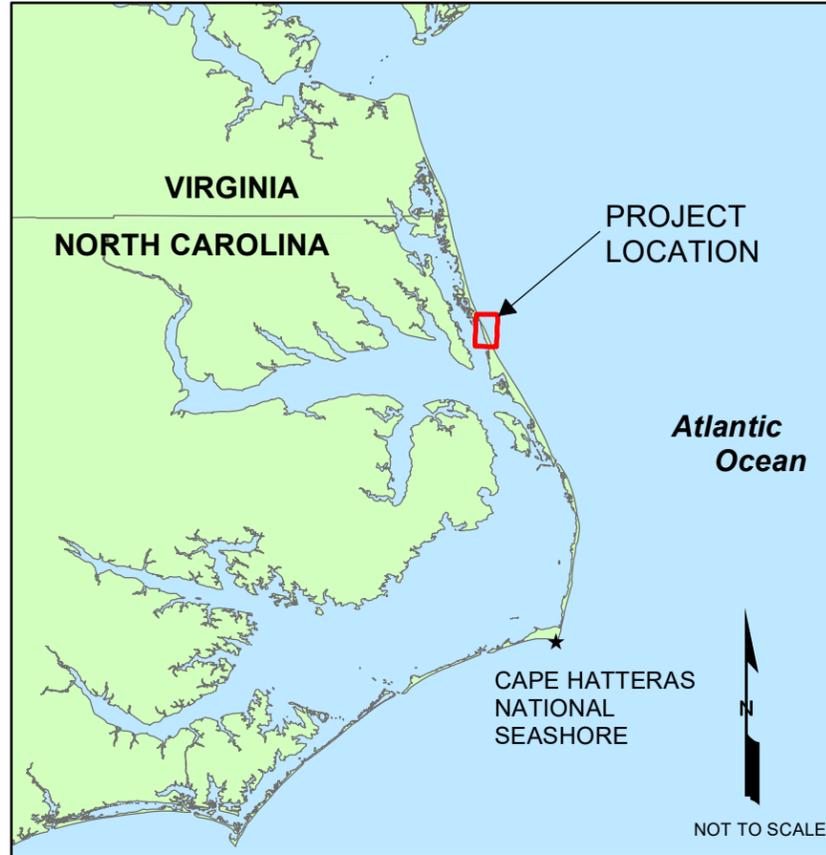


INDEX TO SHEETS

1 COVER SHEET AND PROJECT LOCATION MAP

2-7 PROJECT PLAN VIEWS

TOWN OF DUCK STATION INFORMATION			
April 2021			
DATUMS: NAD83(2011) / NAVD88 (U.S. SURVEY FEET)			
STATION	NORTHING	EASTING	AZIMUTH
D-01	918267.70	2951387.50	70.00
D-02	917384.40	2951733.80	70.00
D-03	916429.40	2952103.00	70.00
D-04	915495.30	2952464.00	70.00
D-05	914598.00	2952849.30	70.00
D-06	913696.90	2953224.40	70.00
D-07	912798.80	2953607.30	70.00
D-08	911897.90	2953983.00	70.00
D-09	910994.82	2954356.65	70.00
D-10.5	909703.50	2954914.20	70.00
D-10	910066.74	2954759.12	70.00
D-11	909133.14	2955158.05	70.00
D-12	908412.53	2955461.41	70.00
D-13	907478.35	2955874.29	70.00
D-14	906578.33	2956252.15	70.00
D-15	905677.78	2956628.57	70.00
D-16	904767.65	2956978.72	70.00
D-17	903863.92	2957333.66	70.00
D-18	902886.47	2957718.79	70.00
D-19	902331.03	2957932.45	70.00
D-20	901760.74	2958139.73	70.00
D-21	900958.70	2958472.10	70.00
D-22	900228.80	2958754.00	70.00
D-23	899515.60	2958992.70	70.00
D-24	898739.80	2959267.20	70.00
D-25	897824.30	2959601.70	70.00
D-26	896902.30	2959928.60	70.00
D-27	895981.90	2960250.60	70.00
D-28	895073.00	2960604.10	70.00
D-29	894166.20	2960963.60	70.00
D-30	893257.60	2961317.70	70.00
D-31	892350.70	2961676.70	70.00
D-32	891379.40	2962078.10	70.00
D-33	890553.20	2962439.40	70.00
D-34	889616.10	2962839.60	70.00

TOWN OF DUCK A-MON CONTROL			
MONUMENT	NORTHING	EASTING	M. ELEV.
CAFFEY	915308.87	2952084.11	1.99
KITTY	859358.84	2977204.86	9.17
ARCH	854412.25	2979783.79	11.64
Y 254	880716.27	2966184.93	12.15

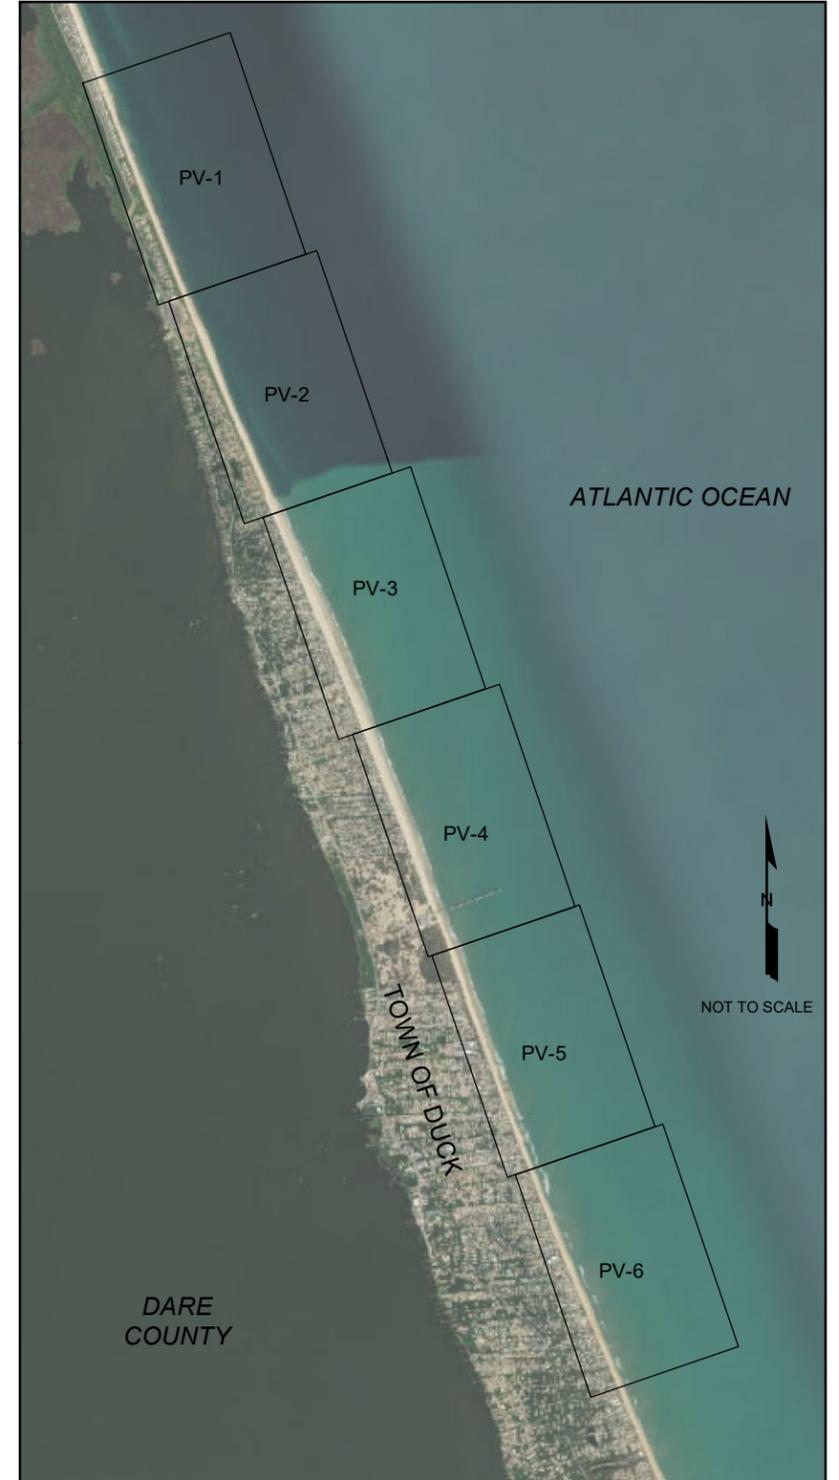

LEGEND	
	PROFILE STATION
	CONTROL MONUMENT
PV	PLAN VIEW
CS	COVER SHEET
NAVD	NORTH AMERICAN VERTICAL DATUM
NAD	NORTH AMERICAN DATUM
NTS	NOT TO SCALE
Rd	ROAD
NC	NORTH CAROLINA
AZ	AZIMUTH
MON	MONUMENT
ID	IDENTIFICATION
MK	MARK
U.S.	UNITED STATES OF AMERICA
LLC	LIMITED LIABILITY COMPANY
Dr	DRIVE
BLVD	BOULEVARD
Ln	LANE

Designed by:	Checked by:	Drawn by:	Reviewed by:	Date:	Project No.:	Revision No.:	Description:
M. Lowie	M. Lowie	L. Stanton	R. Hart	June 2021	2111197/5		

Document Path: G:\Enterprise\NorthCarolina\631019875\_Dare\_Monitoring\_2021\IDuck\MXD\Duck\_0421\_CS.mxd











