


DRAFT

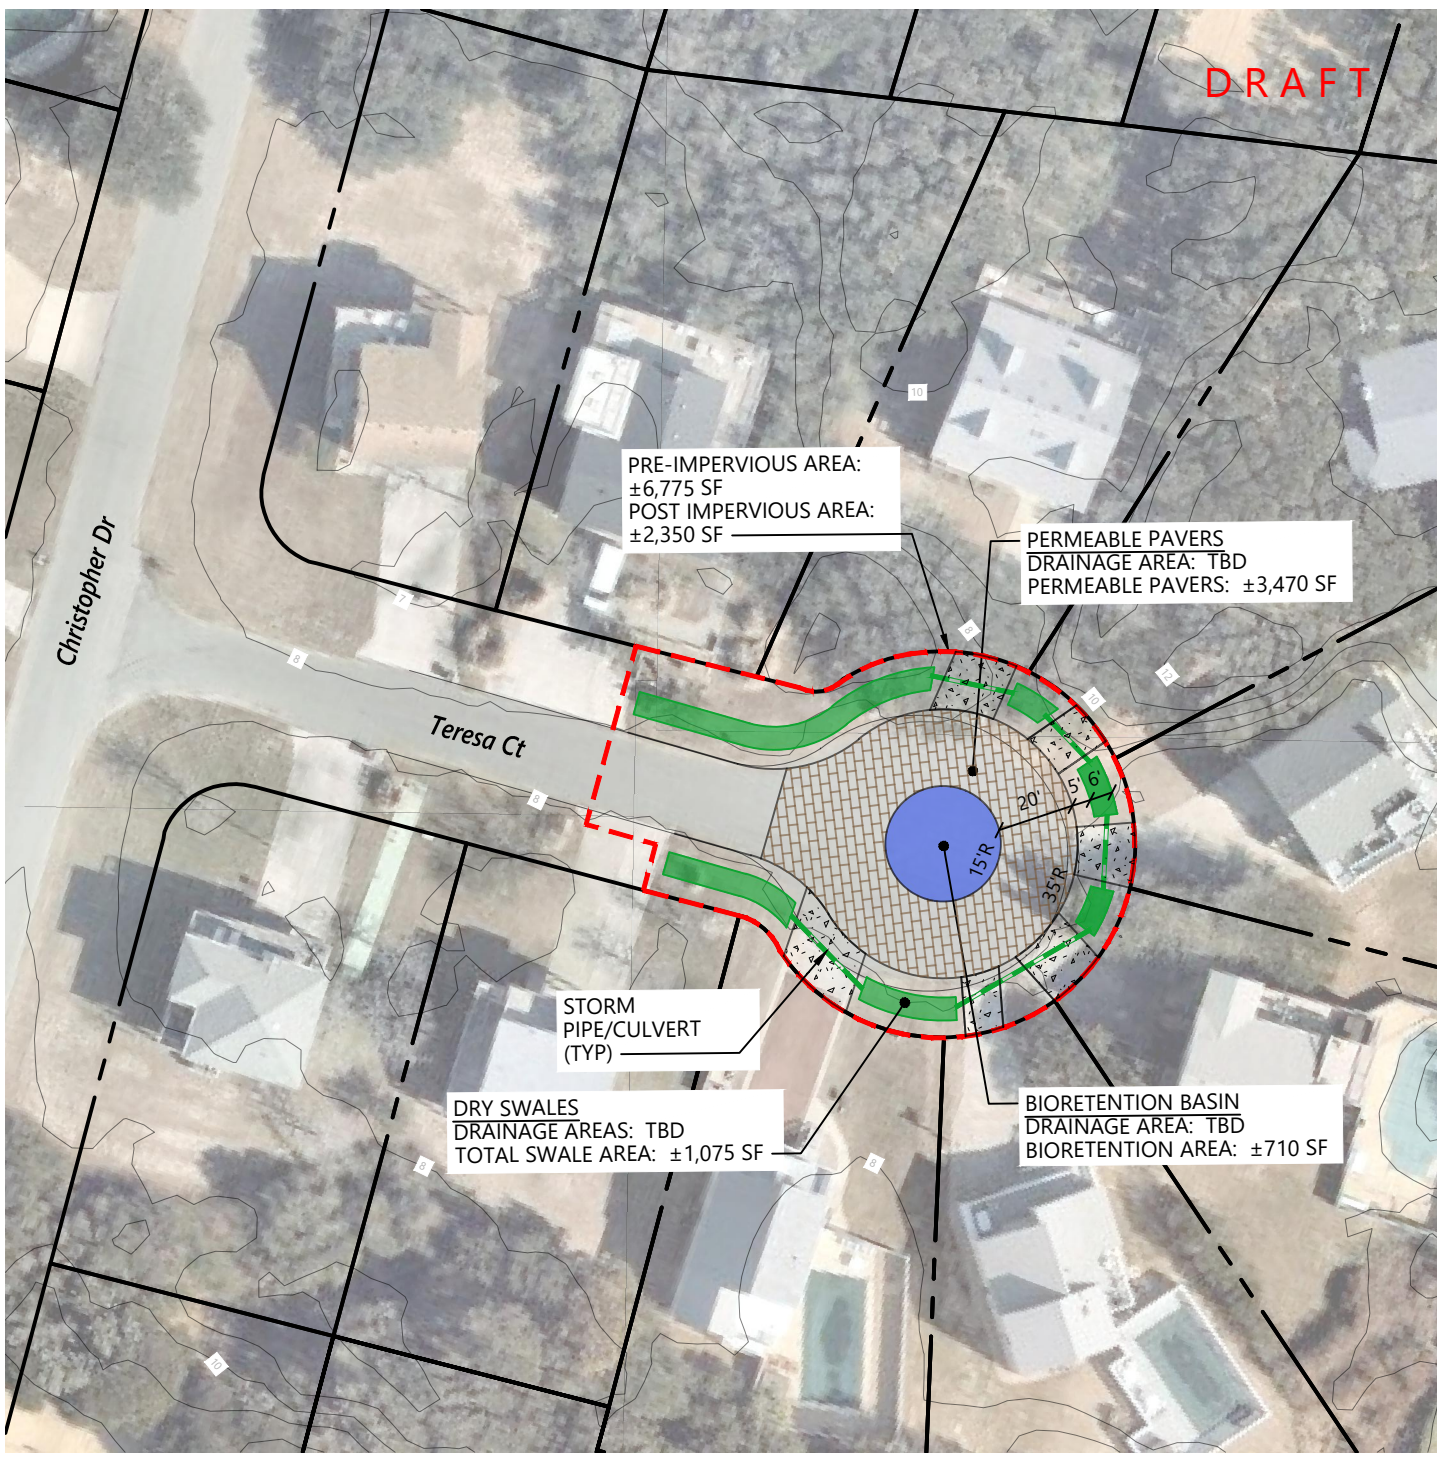

LEGEND

- Parcel Boundary
- Bioretention Basin
- Dry Swale
- Concrete Driveway
- Applicable Areas
- Permeable Pavers
- Drainage Areas



SOURCES: NEARMAP, TOWN OF DUCK NORTH CAROLINA, DARE COUNTY NORTH CAROLINA GIS, FEMA, AND NATIONAL WETLANDS INVENTORY.

THIS PLAN IS COMPILED FROM AVAILABLE EXISTING INFORMATION AND IS FOR CONCEPTUAL PLANNING ONLY.



Resiliency Solution
Teresa Court Cul-de-sac Imp (SCM 3-6)
Duck Neighborhood Stormwater Study
Town of Duck, NC

April 20, 2023